


FESTIVAL PARK MAP

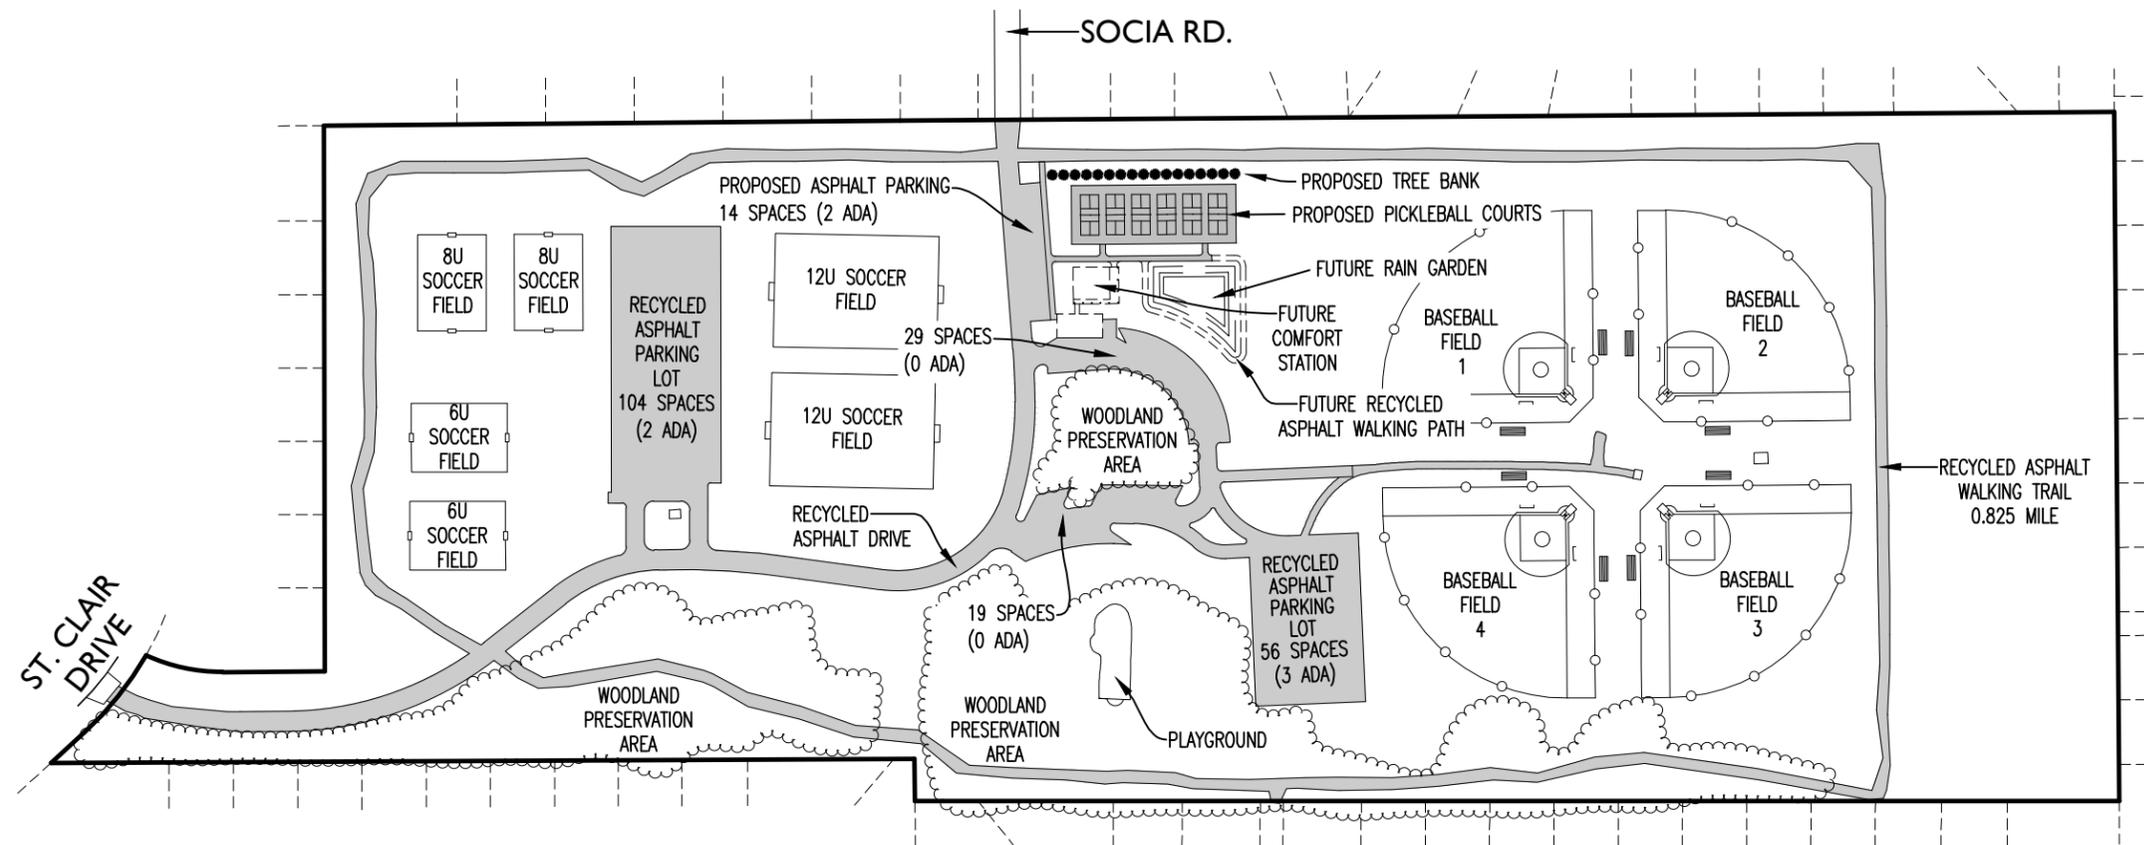


Parking Criteria

Parking Requirement for Public Parks

One space for every two users at maximum capacity; plus one space for each employee.

Facility		Estimated Users	Estimated Employees	Required	Provided
Soccer Field	6U (1)	15	1		
	6U (2)	15	1		
AYSO typical roster for age group x 2 teams + 2 coaches + 1 official	8U (1)	19	1	67 (3 ADA)	104 (2 ADA)
	8U (2)	19	1		
	12U (1)	27	1		
	12U (2)	27	1		
Baseball	Field (1)	34	1	72 (3 ADA)	56 (3 ADA)*
	Field (2)	34	1		
	Field (3)	34	1		
	Field (4)	34	1		
Pickleball	Six (6) Courts	24	1	13 (1 ADA)	14 (2 ADA)
Playground		20	1	11 (1 ADA)	19 (0 ADA)
Overflow/Trail Parking		50	1	26 (2 ADA)	29 (0 ADA)

* Compensated by overflow parking

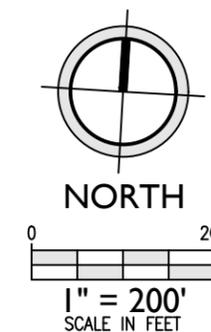


FESTIVAL PARK IMPROVEMENTS AS PART OF MICHIGAN DNR RECREATION PASSPORT GRANT

for:
 City of New Baltimore
 36535 Green Street
 New Baltimore, MI 48047



Project Control Engineering, LLC
 Engineers Surveyors Consultants

P.O. Box 307
 2420 Pte. Tremble Road
 Algonac, Mi. 48001
 Phone 810.794.1931
 Fax 810.794.3331
 www.pce-eng.com

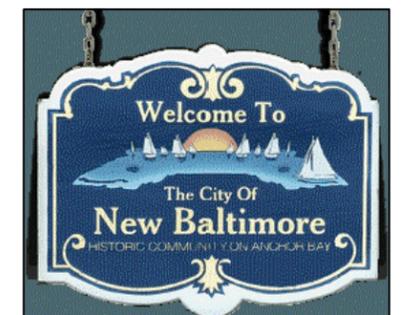

Drawn By

A. Gignac

Check By

J. Monte

Date

September 18, 2025

Scale



1" = 200'

Project No.

Sheet No.

1 of 2

SITE PLAN

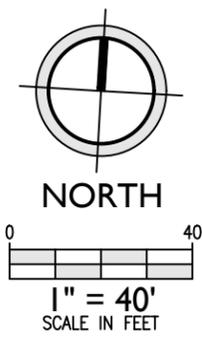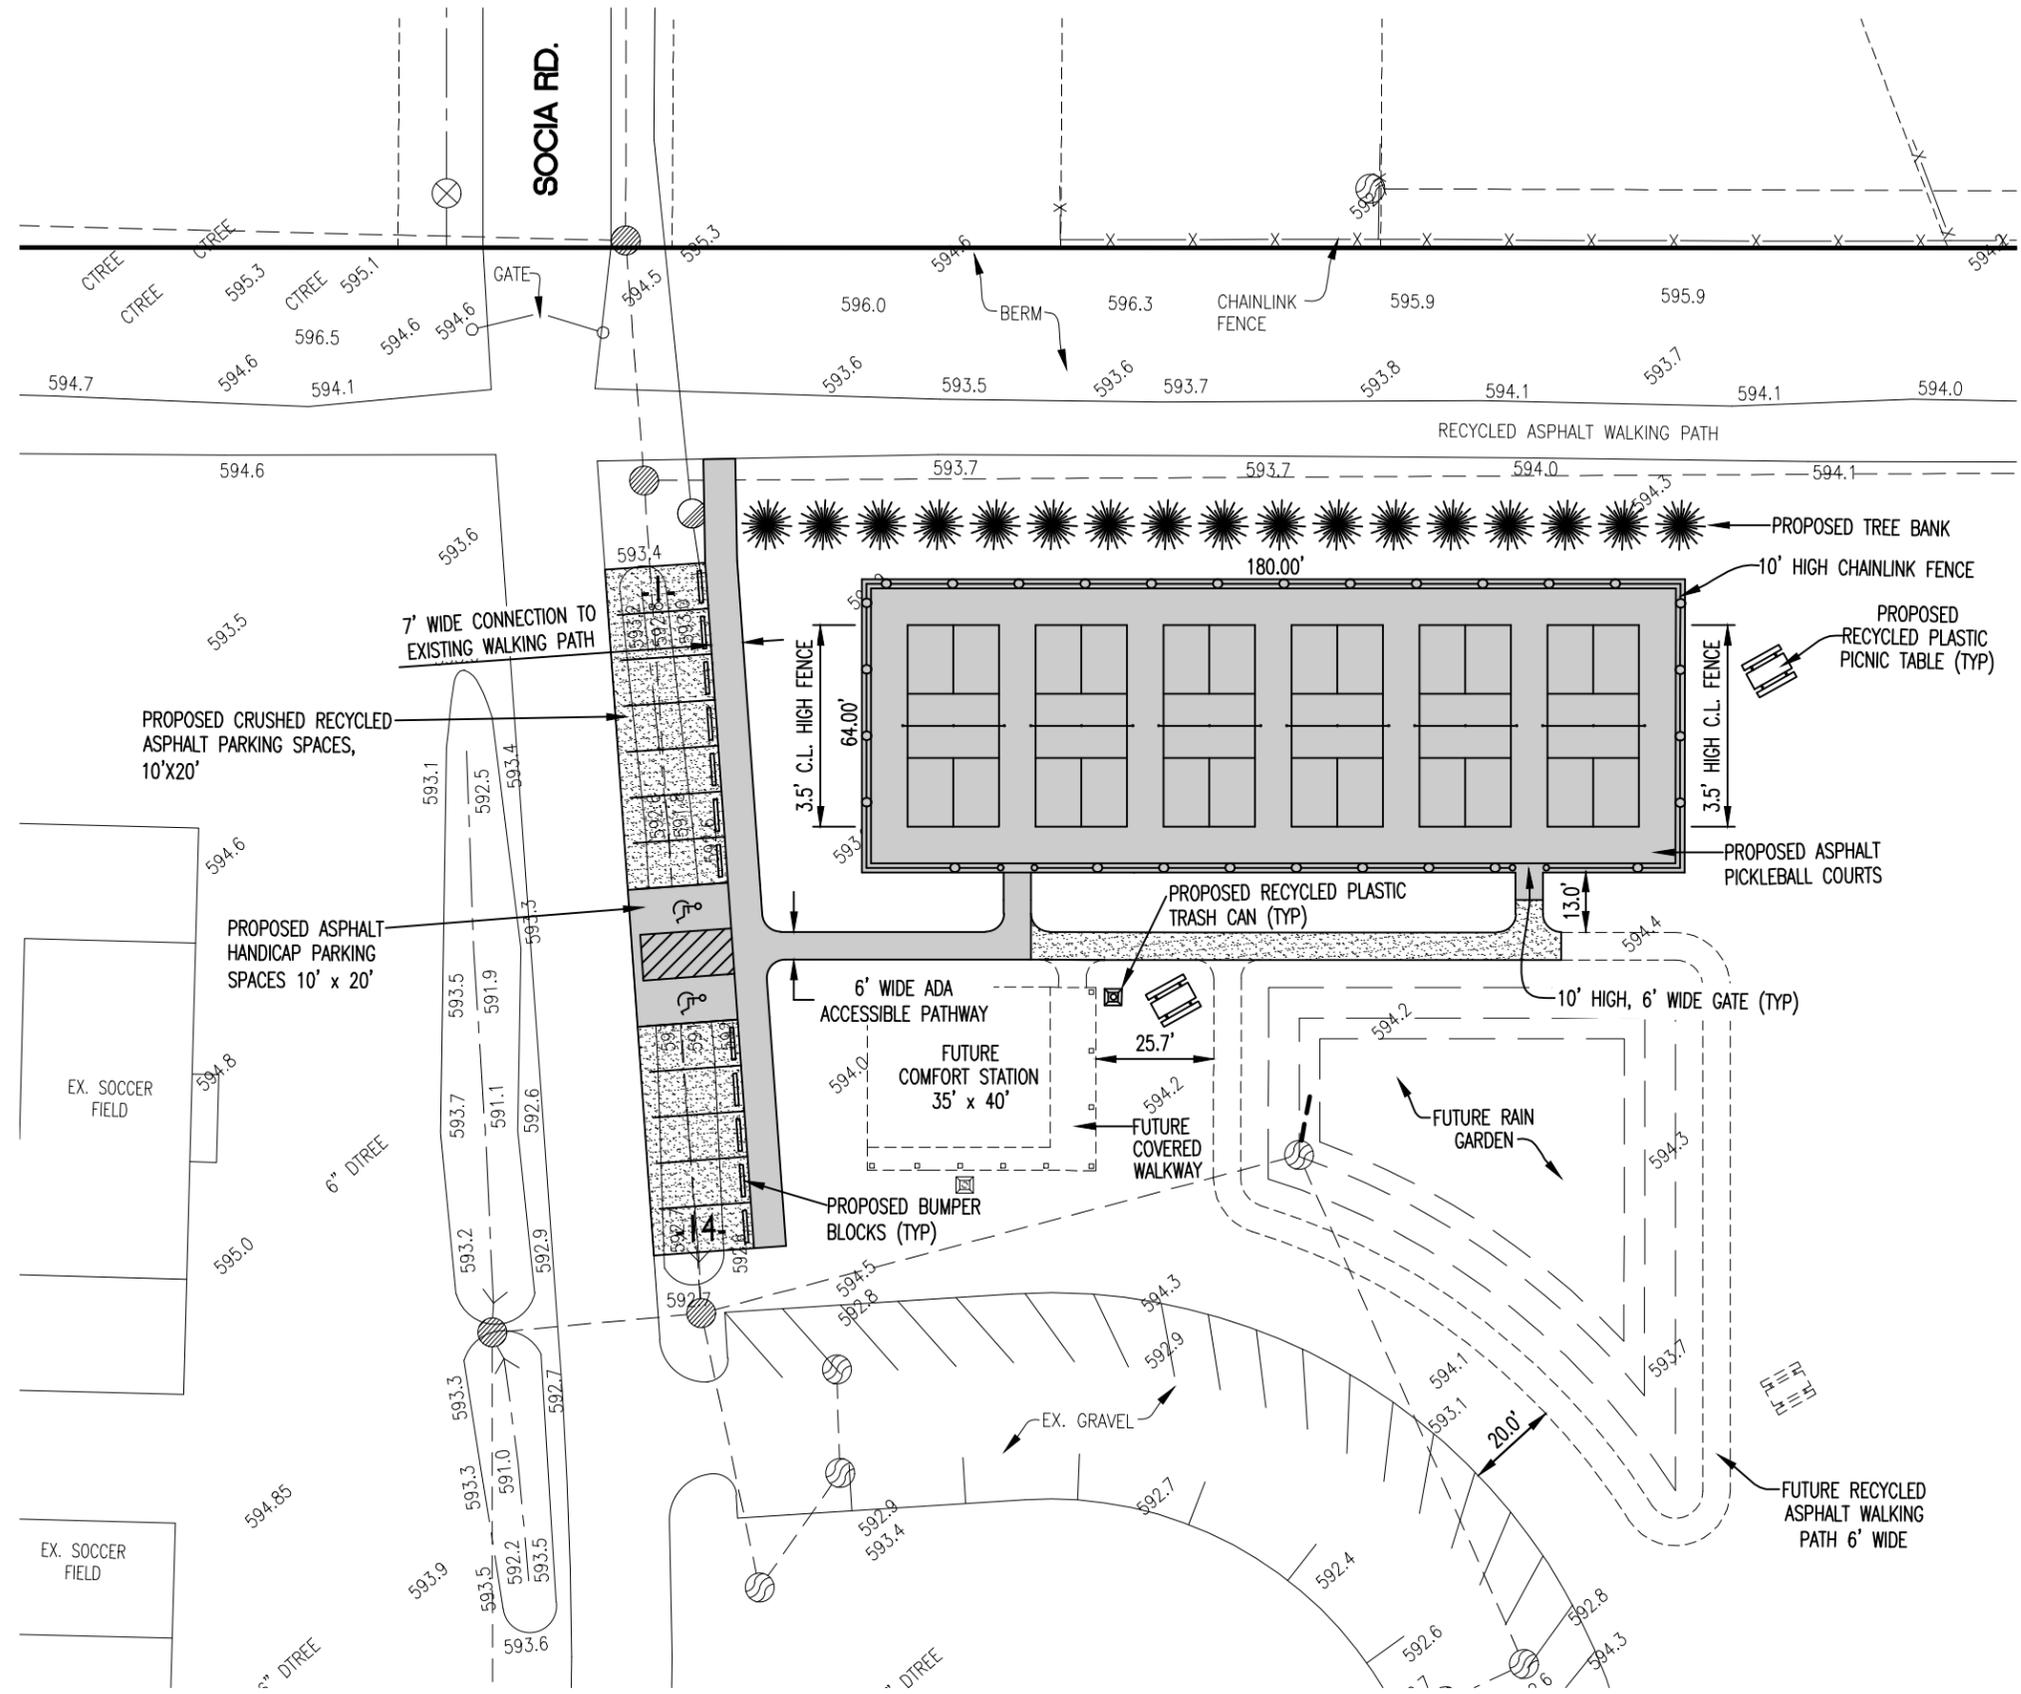

FESTIVAL PARK IMPROVEMENTS AS PART OF MICHIGAN DNR RECREATION PASSPORT GRANT

for:
City of New Baltimore
36535 Green Street
New Baltimore, MI 48047



Project Control Engineering, LLC
Engineers Surveyors Consultants

P.O. Box 307
2420 Pte. Tremble Road
Algonac, Mi. 48001
Phone 810.794.1931
Fax 810.794.3331
www.pce-eng.com



Drawn By
A. Gignac

Check By
J. Monte

Date
September 15, 2025

Scale
1" = 40'

Project No.

Sheet No.
2 of 2